


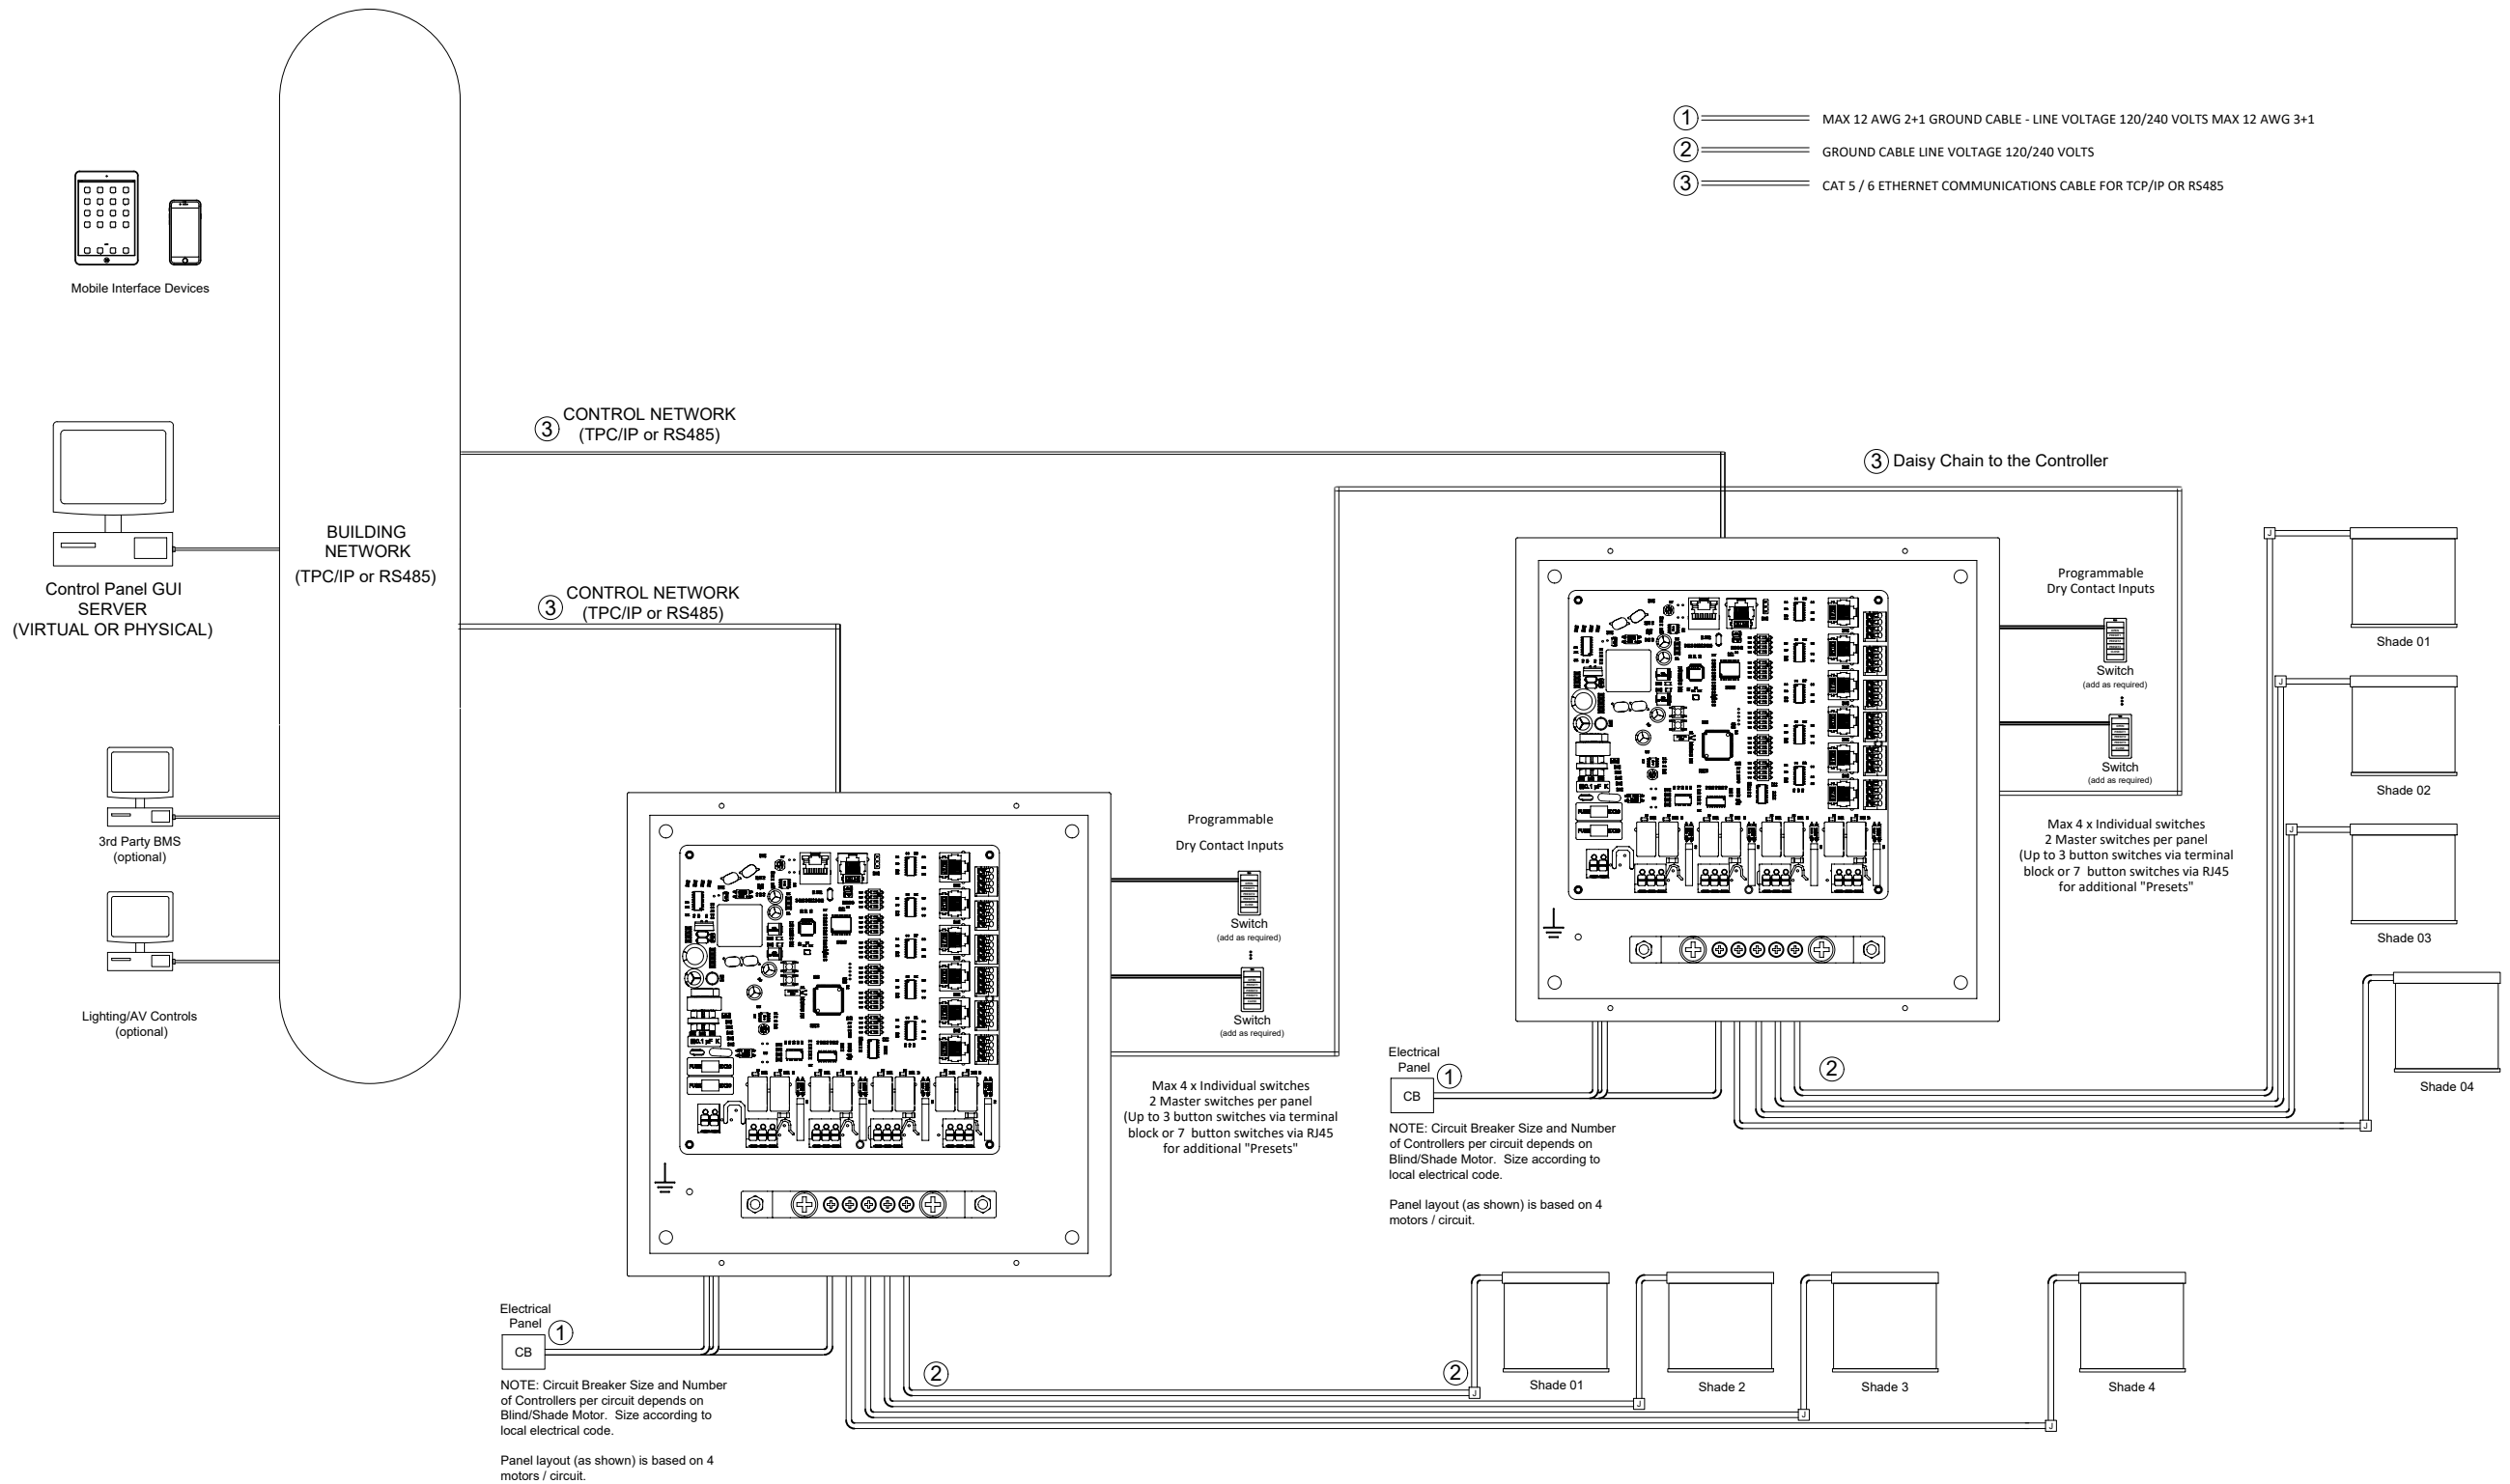

WIRING DIAGRAM

ITEM DESCRIPTION: **Architecture Diagram Wired (Centralized Controller)**

ITEM CODE: MT02-0401-331011

AUTOMATE™
www.automateshades.com

7th Floor / 750 East Main Street,
Stamford, CT 06902, USA
+1 800 552 5100
sales@rolleaseacmeda.com

© AUTOMATE

DATE:
16 MAY 2023

DRAWNING NUMBER:
#AUTOM001

DRAWING STATUS:
ISSUED FOR DELIVERY

SCALE: NTS

SIZE: **A4**
REV. **01**

PROPRIETARY & CONFIDENTIAL
THE INFORMATION CONTAINED IN THIS DRAWING IS THE SOLE PROPERTY OF
ROLLEASE ACMEDA. ANY REPRODUCTION IN PART OR WHOLE WITHOUT THE
WRITTEN PERMISSION OF ROLLEASE ACMEDA IS PROHIBITED.